


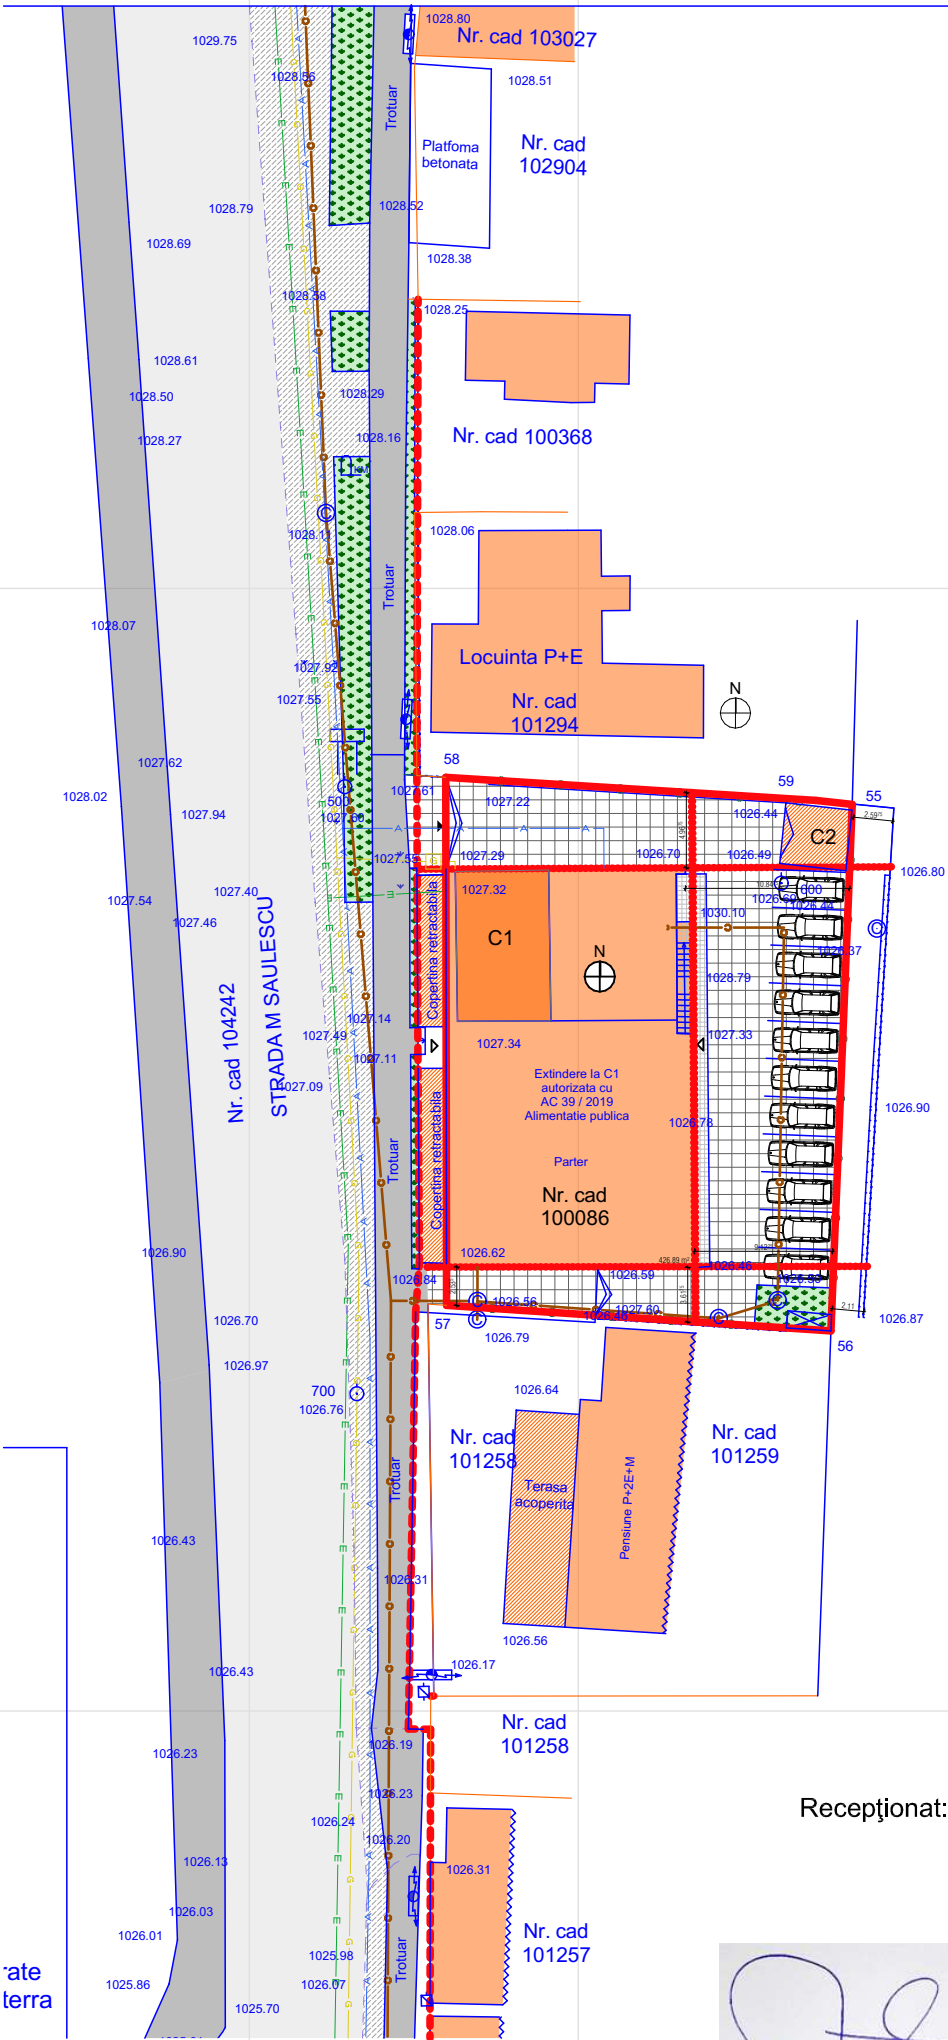

LEGENDA

	NORD
	LIMITA DE PROPRIETATE
	ALINIERE
	RETRAGERI
	ACCES PIETONAL
	ACCES CAROSABIL
	CLADIRI PRINCIPALE
	ANEXE
	ZONA IN CARE SE PROPUNE REGIM DE INALTIME P+E+M sau P+2E
	ALEI PIETONALE DE INCINTA si TROTUARE
	ALEI CAROSABILE DE INCINTA
	ZONE VERZI
	TROTUAR
	STRADA
	ZONA CAROSABILA PIETRUITA
	IMPREJMUIRE

RETELE

	Retea APA
	Retea CANALIZARE
	Retea ELECTRICA
	Retea GAZE

SISTEM DE PROIECTIE: STEREO'70
SISTEM DE REFERINTA: MAREA NEAGRA '75

Nr. cad 100086

Nr. Pct.	Coordonate pct.de contur		Lungimi laturi D(i,i+1)
	X [m]	Y [m]	
55	444811.385	545019.341	34.852
56	444776.561	545017.932	25.468
57	444778.250	544992.520	34.924
58	444813.174	544992.466	24.508
59	444811.648	545016.926	2.429
S(mas)=914mp			

Receptionat: O.C.P.I. Braşov

Întocmit: Inginer topograf,
RIŞCĂU MONICA FLORENTINA
Semnătura şi ştampila

Semnat digital
de Marius Pripici
Data:
2025.07.18
10:12:15 +03'00'



Semnat digital
de MONICA-
FLORENTINA
RISCAU

verificator/expert proiectant general	nume	semnatura	cerinta	referat/expertiza/data
	slot architects srl			
	J8/254/2020. oltului 3/12. brasov. 500361			
	tel.0770.636.879. slot.architects@gmail.com			
sef proiect	Arh Magdalena Aczberger		scara: 1:200	nume plansa
proiectat	Arh Tudor Starghiu			
desenat	Arh Tudor Starghiu		IUN 2025	
				NUME FIRMA BENEFICIAR
				faza
				DTAC/DTOE
				nume proiect
				INTOCMIRE PUZ - Construire restaurant cu spatii conexe
				amplasament
				Sir M Saulescu Nr 12 Predeal, Jud Brasov
				P54/2024/SLOT
				Reglementari Retele Edilitare
				A.053
				format
				A3 P 1