

INTOCMIRE P.U.Z.-CONSTRUIRE ANSAMBLU REZIDENTIAL CU DOTARI AFERENTE, SPATII COMERCIALE

LEGENDA

— — — **LIMITA ZONEI STUDIATE**

----- **LIMITA TERENURILOR REGLEMENTATE**

ANALIZA SITUATIEI EXISTENTE

CIRCULATII CAROSABILE SI PIETONALE, PUBLICE SI/SAU DE UTILITATE PUBLICA, EXISTENTE

PARAUL TIMIS

CANAL S.G.A.

ZONA COMPLE TURISTICE (CONFORM P.U.G. PREDEAL, avand Rh max P+2+M)

ZONA UNITATI CAZARE SI DOTARI TURISTICE, IN CARE SE AFLA SI LOCUINTE (CONFORM P.U.G. PREDEAL, avand Rh max P+2+M)


ZONA UNITATI TEHNICO EDILITARE

ZONA VERDE NEAMENAJATA


 ZONA PROTECTIE LINII C.F.R.


 ZONA DE SIGURANTA LINII C.F.R.

CONSTRUCTII EXISTENTE PE TERENUL STUDIAT SI IN VECINATATEA LUI

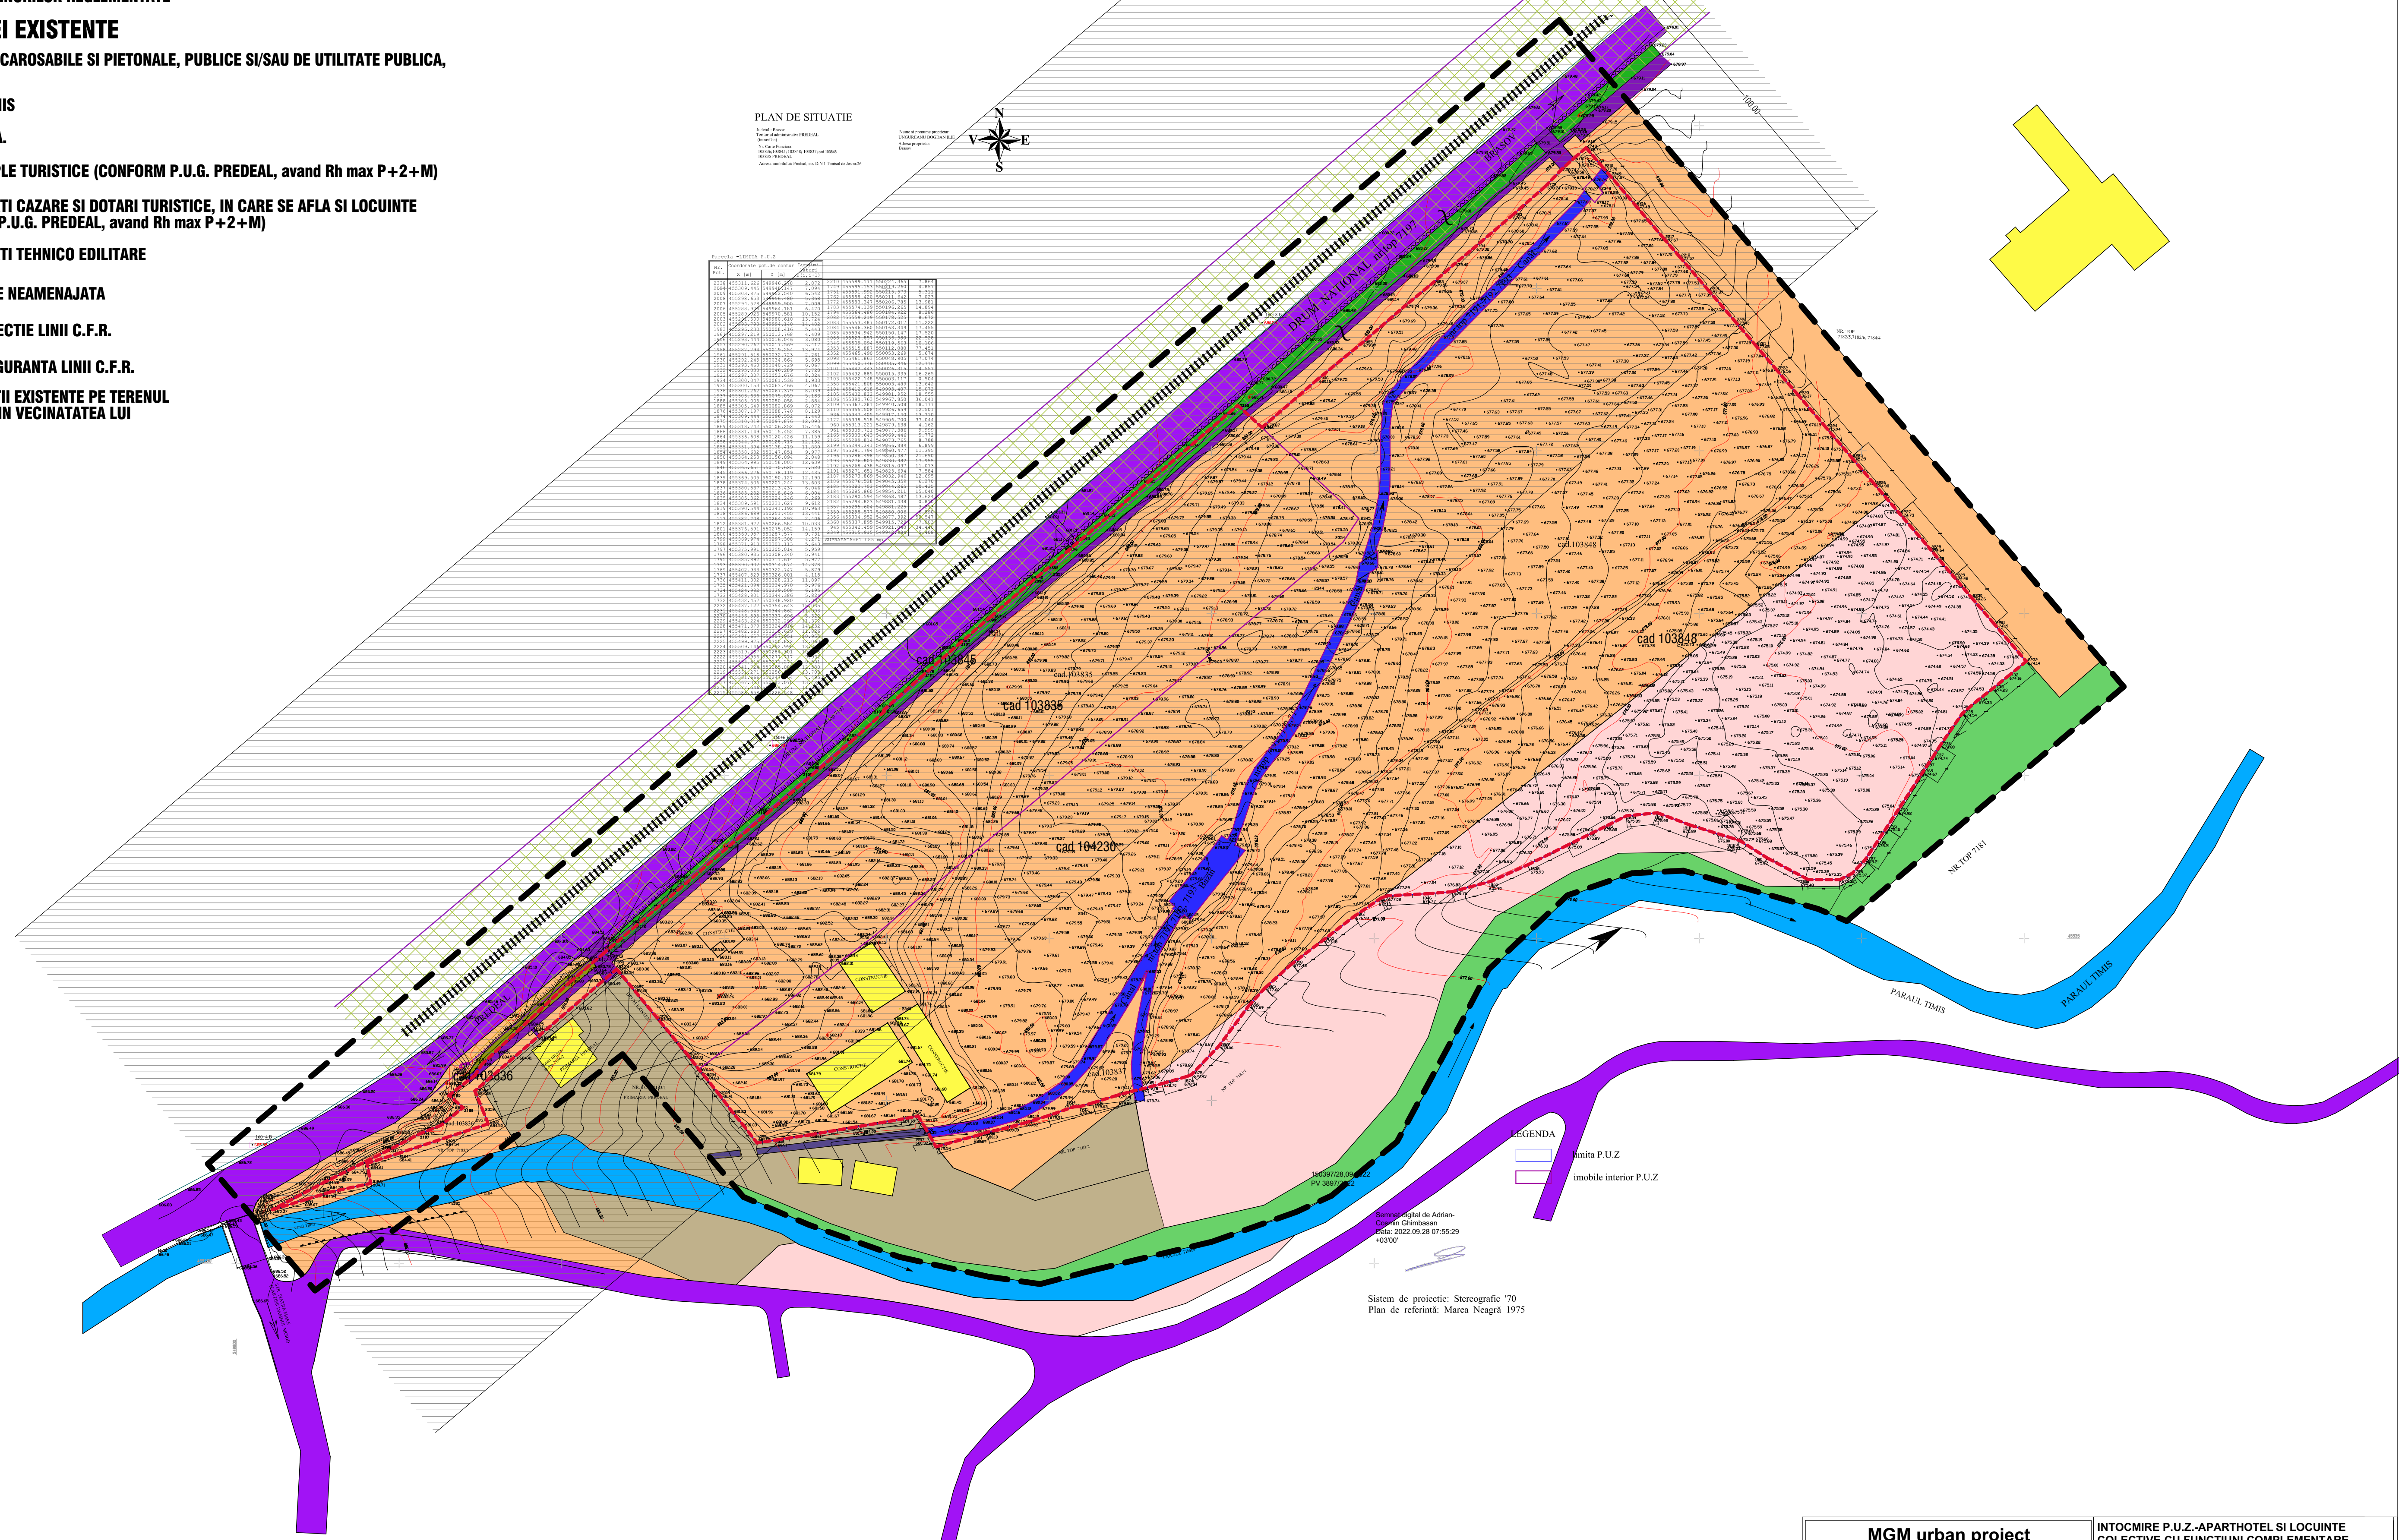

LEGENDA

 limia P.U.Z.

 imobile interior P.U.Z.

Semnat digital de Adrian-Cosmin Ghimbasesan
Data: 2022.09.28 07:55:2
+03'00'

Sistem de proiectie: Stereografic '70
Plan de referință: Marca Neagră 1975

<h2 style="margin: 0;">MGM urban project</h2> <p style="margin: 0;">BRASOV, str. Carpatilor, nr.44, corp C, ap.23, tel. 0728680686</p> <p style="margin: 0;">08/2894/2006, CUI 19298570</p>		<p style="margin: 0;">INTOCMIRE P.U.Z.-APARHOTEL SI LOCUINTE COLECTIVE CU FUNCTIUNI COMPLEMENTARE</p> <p style="margin: 0;">beneficiar: Ungureanu Bogdan Iliu prin Compania Cinci Stele SRL</p> <p style="margin: 0; text-align: right;">proiect nr. UTS09/2005</p>	
<p style="margin: 0;">desenat</p> <p style="margin: 0;">proiectat</p> <p style="margin: 0;">gef proiect</p>	<p style="margin: 0;">urb. Gabriela Chifu</p> <p style="margin: 0;">urb. Gabriela Chifu</p> <p style="margin: 0;">urb. Gabriela Chifu</p>	<p style="margin: 0;">PLAN DE SITUATIE EXISTENT</p> <p style="margin: 0;">scara 1-1000</p>	
		<p style="margin: 0;">PUZ</p>	<p style="margin: 0;">U02</p>