


PLAN DE SITUAȚIE GENERAL
DRUM COMUNAL DC129A
TRONSON 1 KM 1+890 ÷ 2+520
TRONSON 4 KM 2+520 ÷ 3+140
SCARA 1:1000
SCENARIUL 3

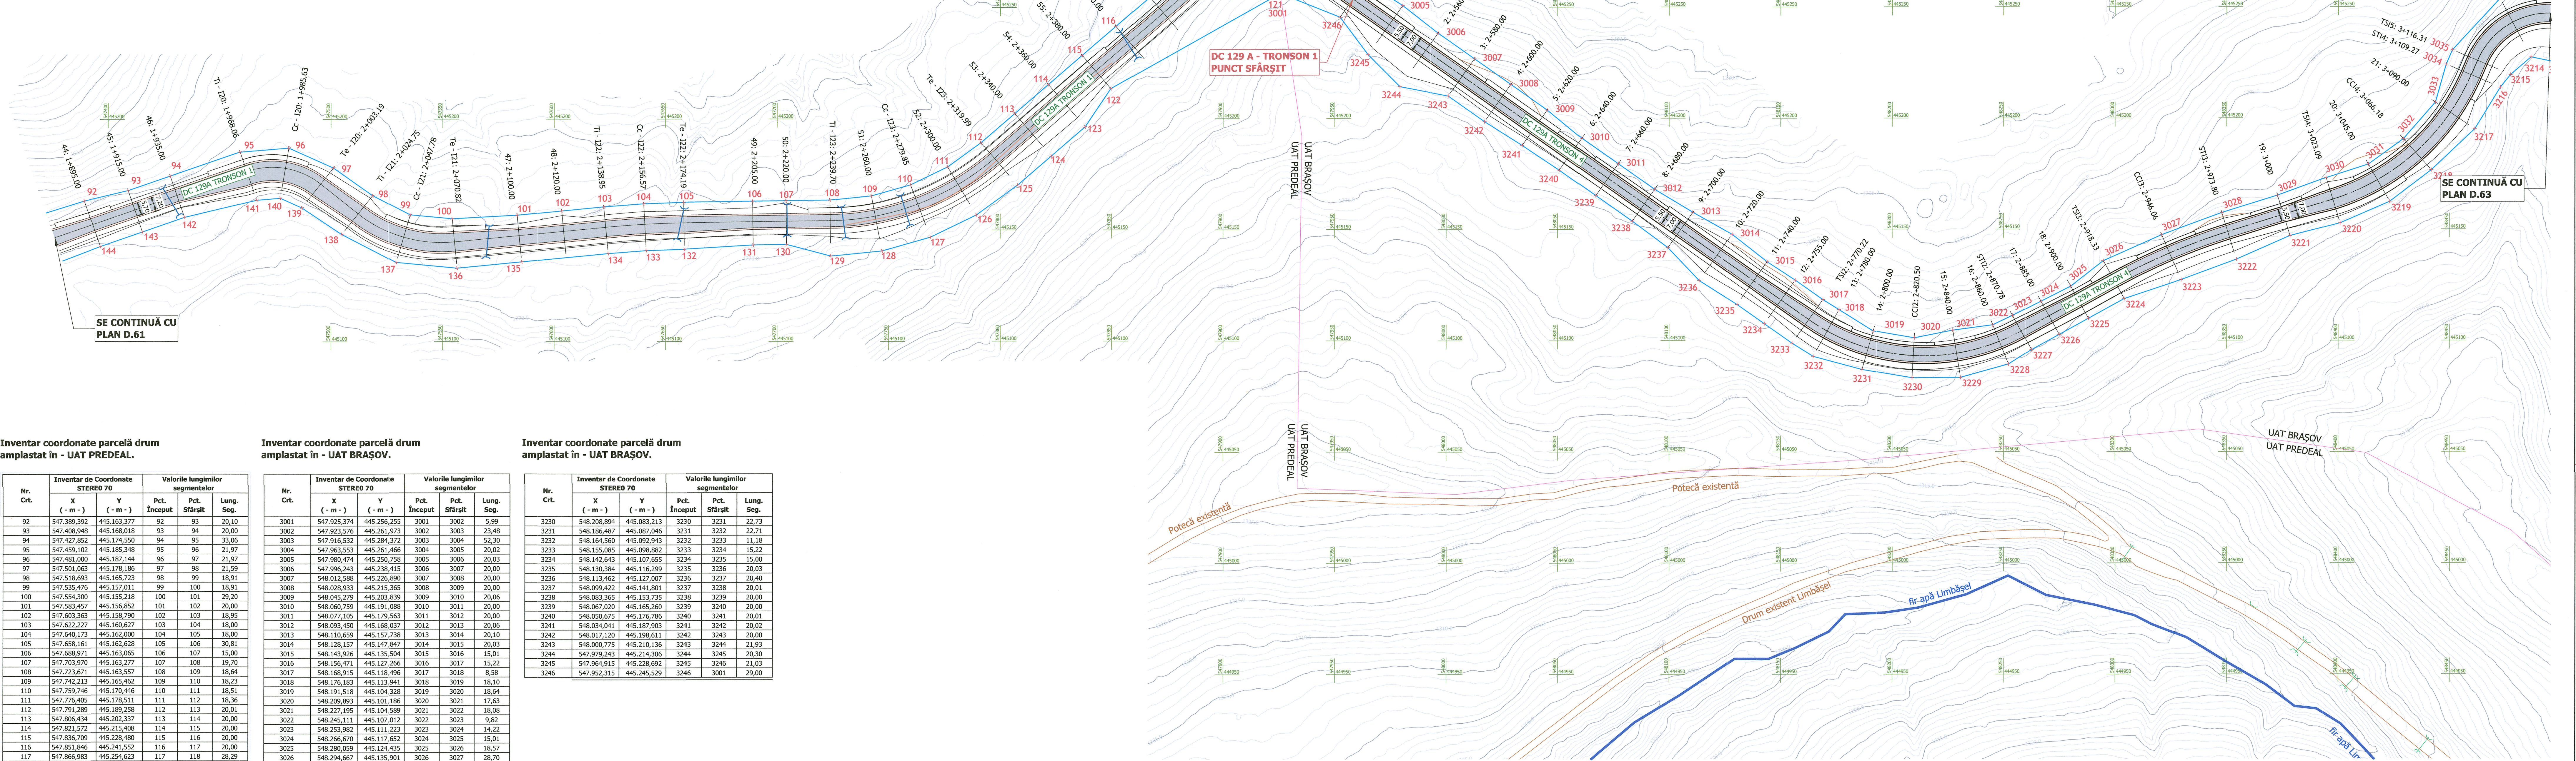

Inventar coordonate parcellă drum amplasat în - UAT PREDEAL.

Nr. Crt.	Inventar de Coordonate STEREO 70				Valorile lungimilor segmentelor			
	X (- m -)	Y (- m -)	Pct. Început	Pct. Sfârșit	Lung. Seg.			
92	547.389,392	445.163,377	92	93	20,10			
93	547.408,948	445.168,018	93	94	20,00			
94	547.427,852	445.174,550	94	95	33,06			
95	547.439,102	445.185,348	95	96	21,97			
96	547.461,000	445.187,144	96	97	21,97			
97	547.501,063	445.178,186	97	98	18,91			
98	547.518,693	445.165,723	98	99	18,91			
99	547.535,476	445.157,011	99	100	18,91			
100	547.554,300	445.155,218	100	101	29,20			
101	547.583,457	445.156,852	101	102	20,00			
102	547.603,363	445.158,790	102	103	18,95			
103	547.622,227	445.160,627	103	104	18,00			
104	547.640,173	445.162,000	104	105	18,00			
105	547.658,161	445.162,628	105	106	30,61			
106	547.688,971	445.163,065	106	107	15,00			
107	547.703,970	445.163,277	107	108	19,70			
108	547.723,671	445.163,557	108	109	18,64			
109	547.742,213	445.165,462	109	110	18,23			
110	547.759,746	445.170,446	110	111	18,51			
111	547.776,405	445.178,511	111	112	18,36			
112	547.791,289	445.189,258	112	113	20,01			
113	547.806,434	445.202,337	113	114	20,00			
114	547.821,572	445.215,408	114	115	20,00			
115	547.836,709	445.228,480	115	116	20,00			
116	547.851,846	445.241,552	116	117	20,00			
117	547.866,983	445.254,623	117	118	28,29			
118	547.889,393	445.273,111	118	119	30,31			
119	547.916,332	445.284,272	119	120	33,48			
120	547.923,576	445.261,973	120	121	5,99			
121	547.925,374	445.256,255	121	122	86,98			
122	547.849,584	445.213,570	122	123	20,74			
123	547.838,042	445.196,336	123	124	20,00			
124	547.822,905	445.183,264	124	125	20,01			
125	547.807,759	445.170,185	125	126	22,73			
126	547.789,329	445.156,877	126	127	22,92			
127	547.768,699	445.146,890	127	128	22,57			
128	547.746,989	445.140,719	128	129	23,08			
129	547.724,028	445.138,359	129	130	20,46			
130	547.704,249	445.143,579	130	131	15,00			
131	547.689,250	445.143,366	131	132	30,84			
132	547.658,460	445.141,531	132	133	17,12			
133	547.643,346	445.140,933	133	134	17,12			
134	547.624,272	445.139,627	134	135	38,95			
135	547.585,502	445.135,851	135	136	29,18			
136	547.556,461	445.133,023	136	137	27,42			
137	547.529,165	445.135,622	137	138	27,42			
138	547.504,829	445.148,255	138	139	21,63			
139	547.486,827	445.160,249	139	140	10,60			
140	547.477,147	445.164,570	140	141	10,60			
141	547.466,581	445.163,704	141	142	33,22			
142	547.454,286	445.155,928	142	143	20,00			
143	547.415,382	445.149,399	143	144	20,00			
144	547.396,479	445.142,867	144	145	31,68			

Inventar coordonate parcellă drum amplasat în - UAT BRAȘOV.

Nr. Crt.	Inventar de Coordonate STEREO 70				Valorile lungimilor segmentelor			
	X (- m -)	Y (- m -)	Pct. Început	Pct. Sfârșit	Lung. Seg.			
3001	547.925,374	445.256,255	3001	3002	5,99			
3002	547.923,576	445.261,973	3002	3003	23,48			
3003	547.916,532	445.284,372	3003	3004	52,30			
3004	547.963,553	445.261,466	3004	3005	20,02			
3005	547.980,474	445.250,788	3005	3006	20,03			
3006	547.996,243	445.238,415	3006	3007	20,00			
3007	548.012,588	445.226,890	3007	3008	20,00			
3008	548.028,933	445.215,365	3008	3009	20,00			
3009	548.045,279	445.202,839	3009	3010	20,06			
3010	548.060,799	445.191,088	3010	3011	20,00			
3011	548.077,105	445.179,563	3011	3012	20,00			
3012	548.093,450	445.168,037	3012	3013	20,06			
3013	548.110,659	445.157,738	3013	3014	20,10			
3014	548.126,157	445.147,947	3014	3015	20,03			
3015	548.143,926	445.135,504	3015	3016	15,01			
3016	548.156,471	445.127,266	3016	3017	15,22			
3017	548.168,915	445.118,496	3017	3018	8,58			
3018	548.176,183	445.113,941	3018	3019	18,10			
3019	548.191,518	445.104,328	3019	3020	18,64			
3020	548.209,893	445.101,186	3020	3021	17,63			
3021	548.227,195	445.104,589	3021	3022	18,08			
3022	548.245,111	445.107,012	3022	3023	9,82			
3023	548.253,982	445.111,223	3023	3024	14,22			
3024	548.266,670	445.117,652	3024	3025	15,01			
3025	548.280,059	445.124,435	3025	3026	18,57			
3026	548.294,667	445.135,901	3026	3027	28,70			
3027	548.320,897	445.147,550	3027	3028	26,63			
3028	548.347,775	445.157,419	3028	3029	26,20			
3029	548.372,793	445.165,198	3029	3030	23,12			
3030	548.394,501	445.173,151	3030	3031	19,96			
3031	548.413,506	445.179,266	3031	3032	19,42			
3032	548.429,237	445.190,650	3032	3033	21,83			
3033	548.443,618	445.207,869	3033	3034	17,74			
3034	548.448,479	445.224,131	3034	3035	7,04			
3035	548.451,269	445.230,595	3035	3036	31,31			
3036	548.472,515	445.253,587	3036	3037	31,86			
3037	548.486,447	445.227,245	3037	3038	12,10			
3038	548.497,252	445.219,378	3038	3039	7,22			
3039	548.472,625	445.213,708	3039	3040	21,17			
3040	548.461,195	445.195,037	3040	3041	26,71			
3041	548.441,808	445.176,671	3041	3042	23,45			
3042	548.423,105	445.162,522	3042	3043	24,30			
3043	548.400,825	445.152,812	3043	3044	23,12			
3044	548.378,435	445.147,054	3044	3045	26,37			
3045	548.354,307	445.136,411	3045	3046	26,41			
3046	548.329,511	445.127,306	3046	3047	26,82			
3047	548.304,070	445.118,818	3047	3048	17,74			
3048	548.280,015	445.109,980	3048	3049	15,00			
3049	548.274,875	445.102,747	3049	3050	14,22			
3050	548.262,421	445.095,892	3050	3051	12,10			
3051	548.252,218	445.089,391	3051	3052	22,40			
3052	548.230,645	445.083,368	3052	3053	21,75			

Inventar coordonate parcellă drum amplasat în - UAT BRAȘOV.

Nr. Crt.	Inventar de Coordonate STEREO 70		Valorile lungimilor segmentelor		
	X (- m -)	Y (- m -)	Pct. Început	Pct. Sfârșit	Lung. Seg.
3230	548.208,894	445.083,213	3230	3231	22,73
3231	548.186,487	445.087,046	3231	3232	22,71
3232	548.164,560	445.092,943	3232	3233	11,18
3233	548.155,085	445.098,882	3233	3234	15,22
3234	548.142,643	445.107,655	3234	3235	15,00
3235	548.130,384	445.116,299	3235	3236	20,03
3236	548.113,462	445.127,007	3236	3237	20,49
3237	548.099,422	445.141,801	3237	3238	20,01
3238	548.083,365	445.153,735	3238	3239	20,00
3239	548.067,020	445.165,260	3239	3240	20,00
3240	548.050,675	445.176,788	3240	3241	20,01
3241	548.034,041	445.187,803	3241	3242	20,02
3242	548.017,120	445.198,611	3242	3243	20,00
3243	548.000,775	445.210,136	3243	3244	21,93
3244	547.979,243	445.214,306	3244	3245	20,30
3245	547.964.915	445.228,692	3245	3246	21,03
3246	547.952,315	445.245,529	3246	3001	29,00